



# Stage end

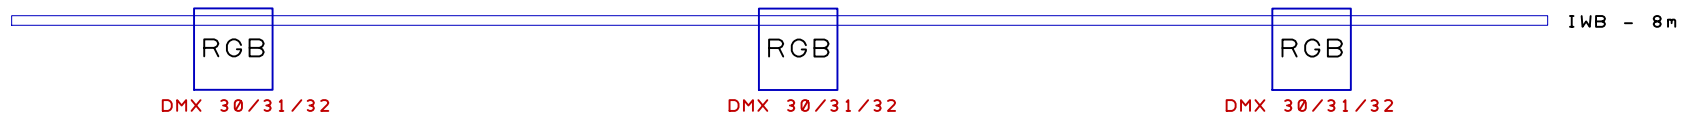

## Beehive - Joanna Leach Auditorium

### Lighting Bar Information & layout

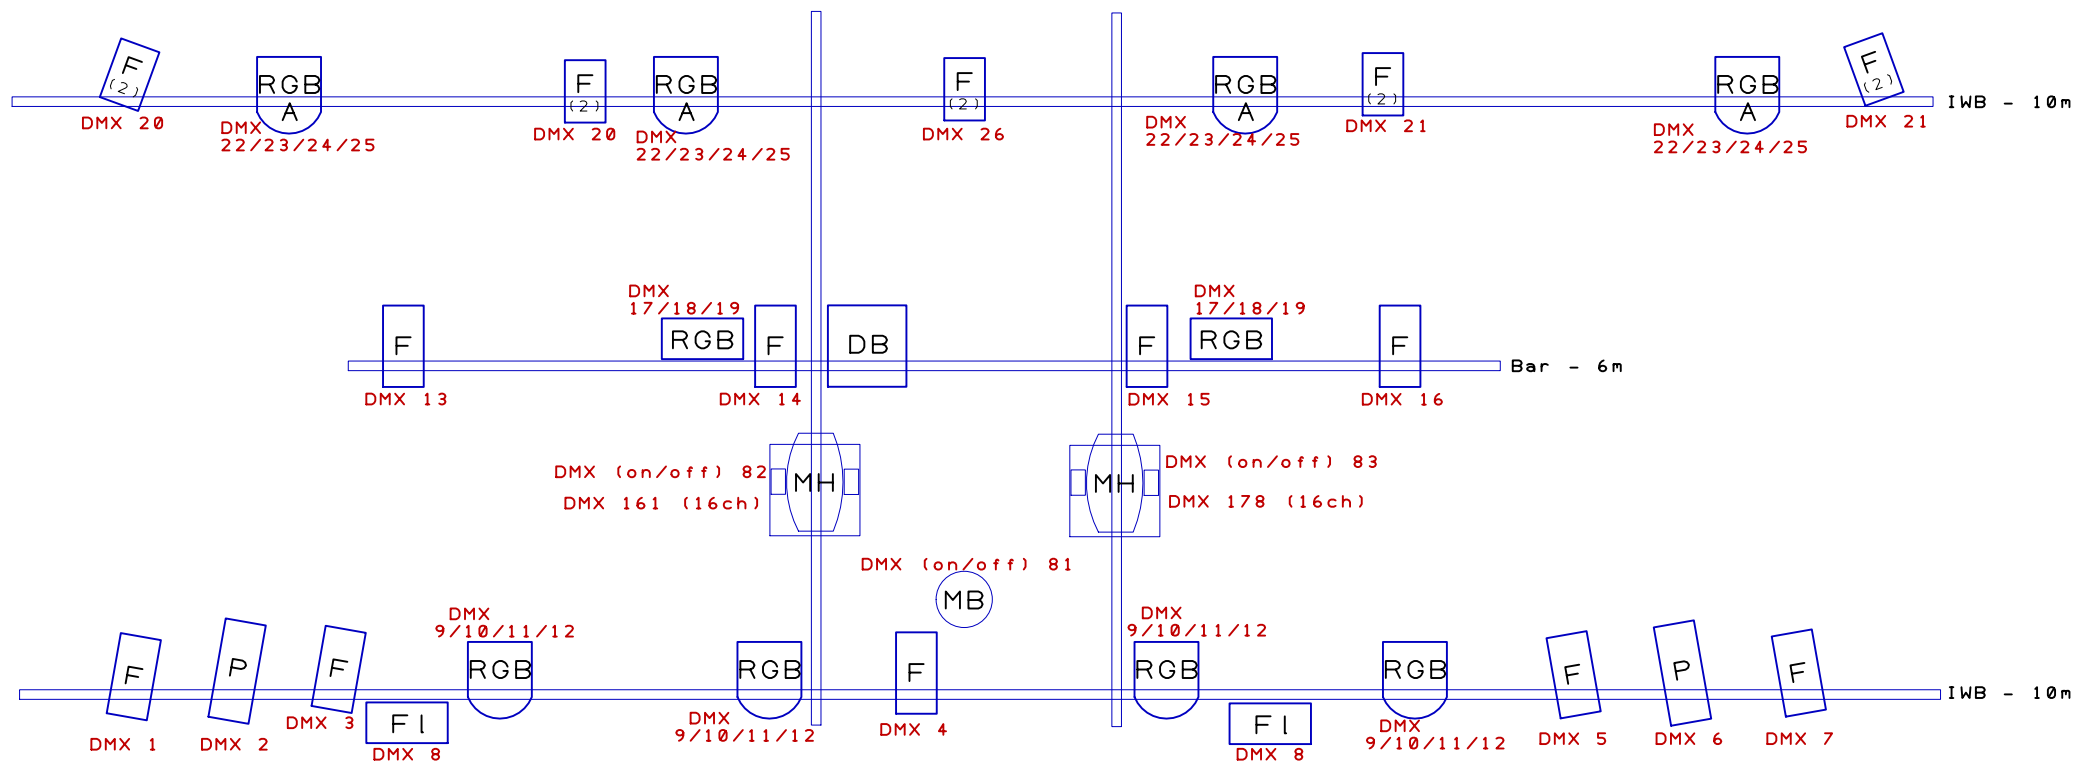

(Current DMX assignment - subject to change)

#### Key to symbols:

Moving Head - iMove 250s

Mirror ball

Flood (House light)

Dimmer Block

Profile zoom - Selecon Acclaim

Fresnel - Selecon Acclaim / Strand Prelude

Fresnel - Strand Minim (500w)

RGB LED parcan

RGBA LED parcan

RGB LED flat parcan

RGB tunsten dichroic 3 chan: Brightness/colour/fade time

# Audience end